


TYPICAL ROAD SECTION
AT RAISED MEDIAN

SCALE: 1"=5'

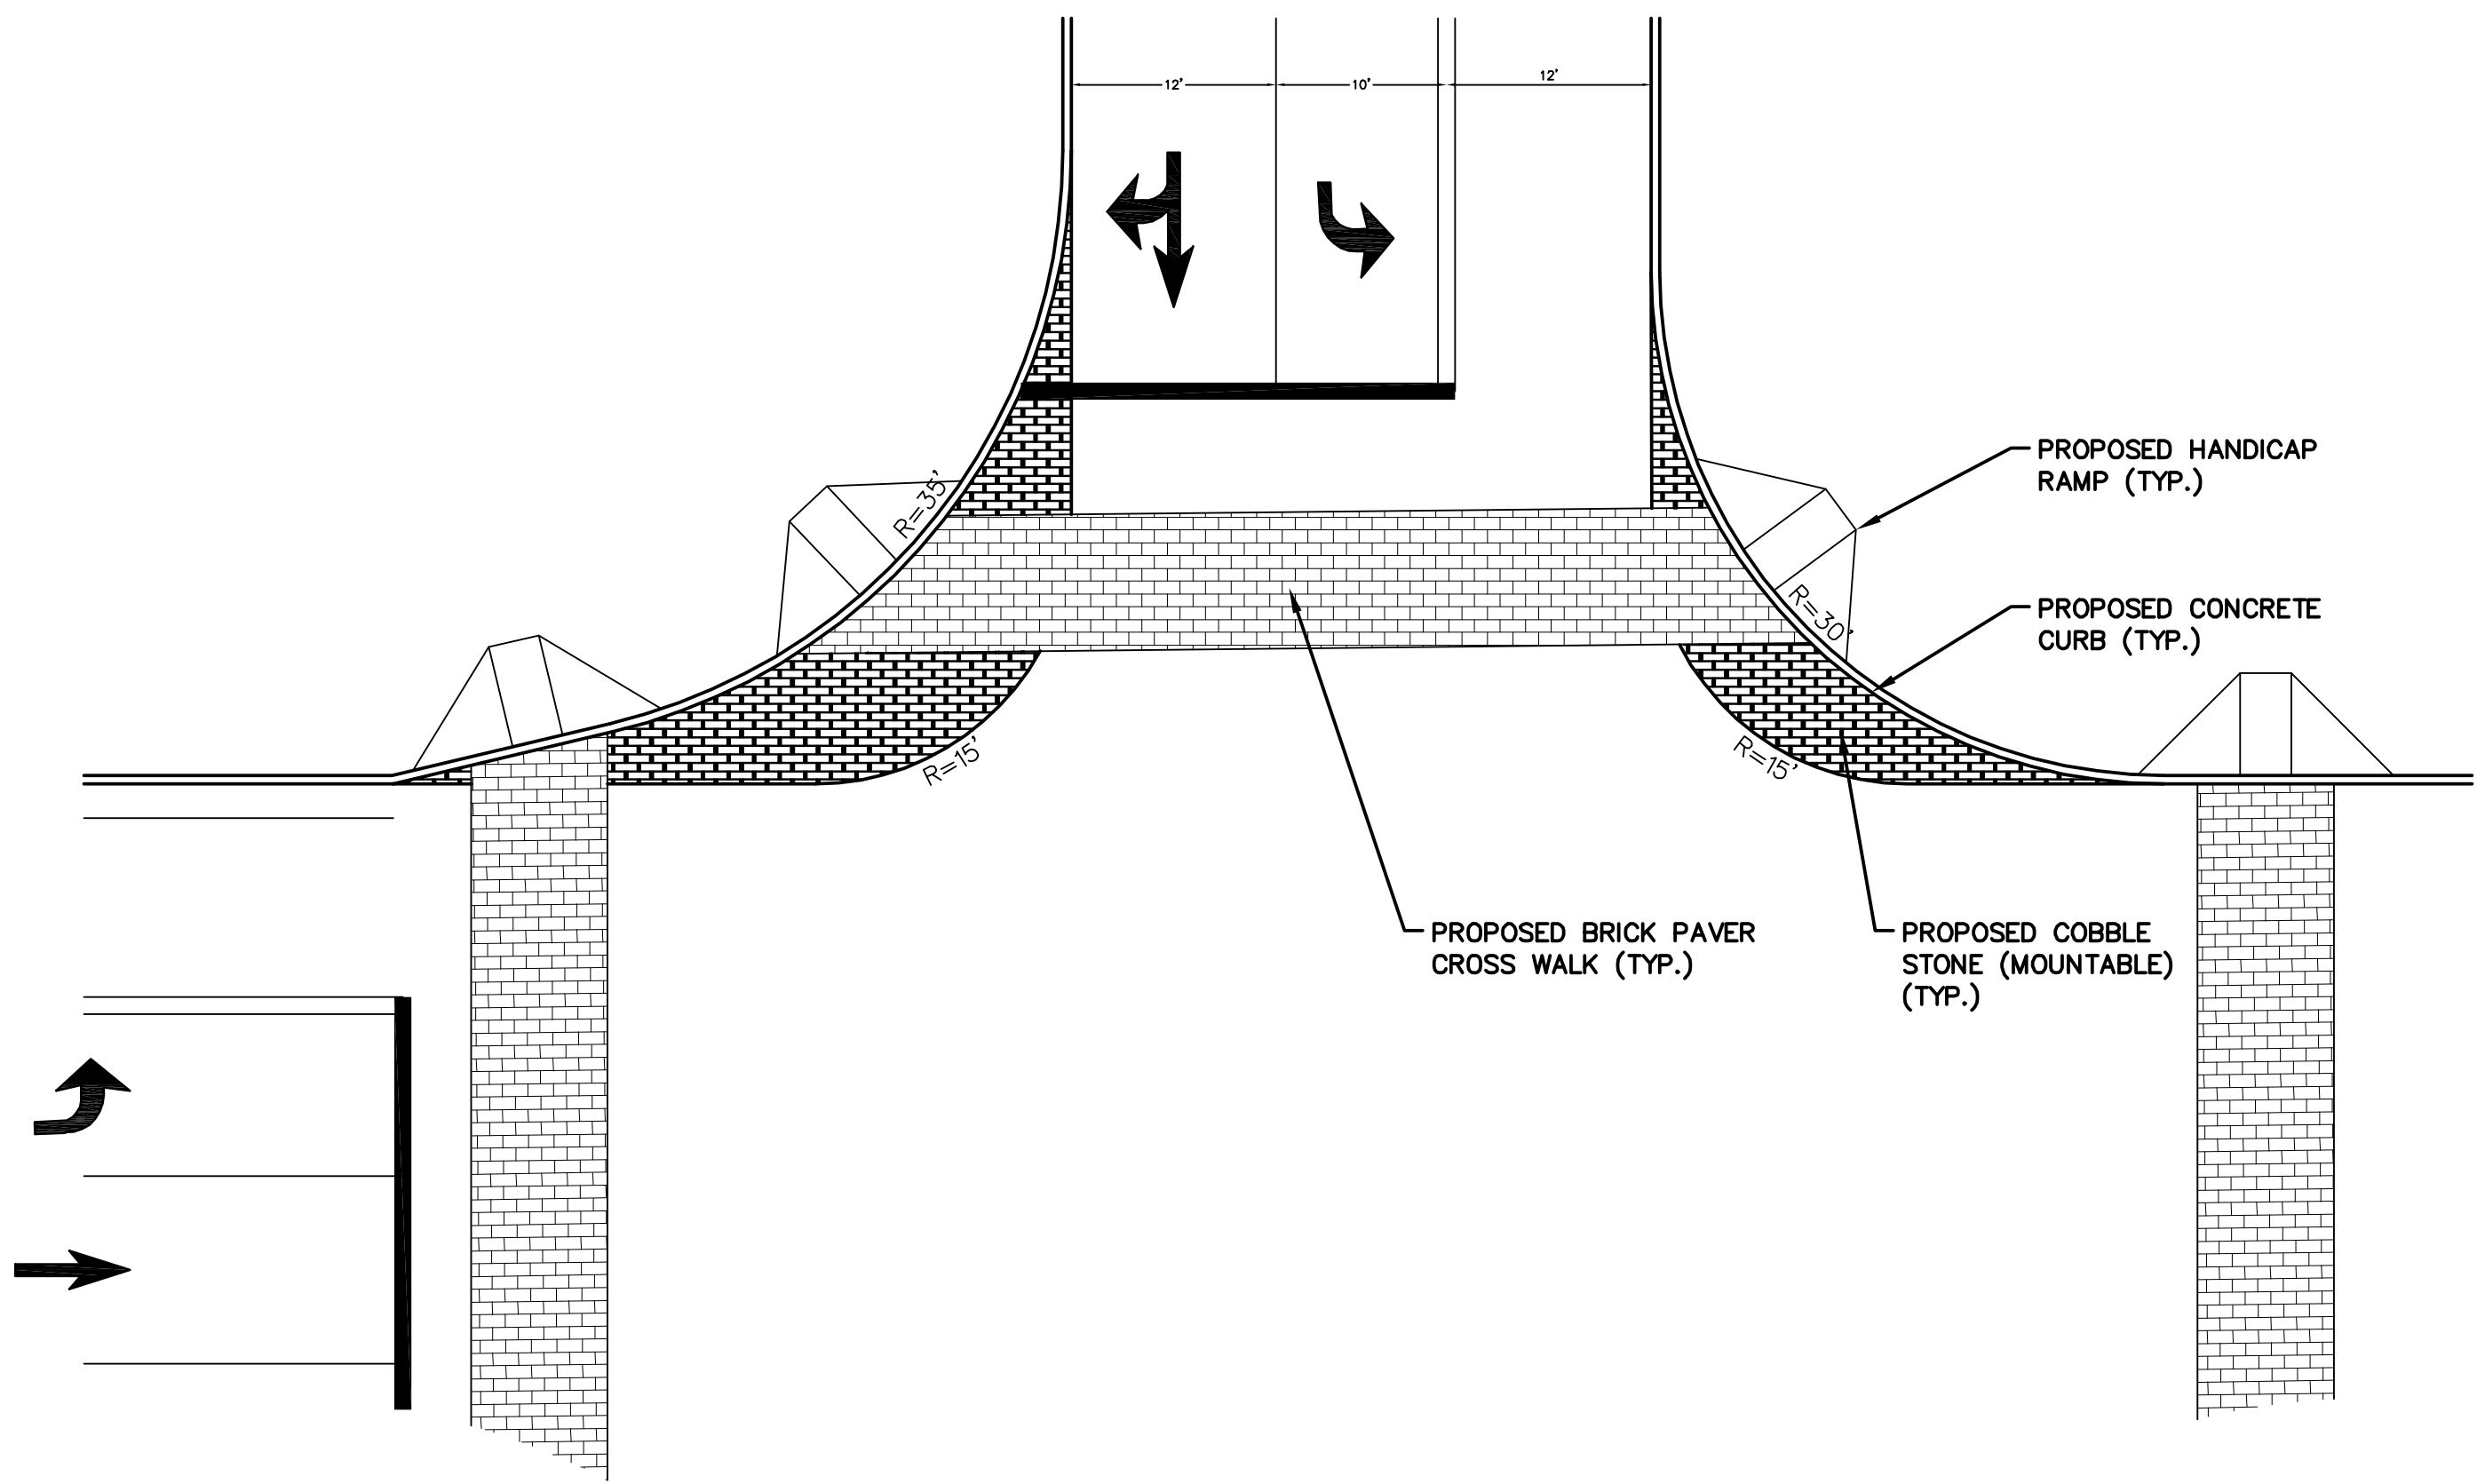

TYPICAL INTERSECTION WITH COBBLE STONE
AREAS TO ACCOMODATE LARGE VEHICLES

SCALE: 1"=10'




STORRS
RETHINK MAIN STREET
CENTER



Mansfield Downtown Partnership
Helping to Build Mansfield's Future

Town Builder &
Master Developer

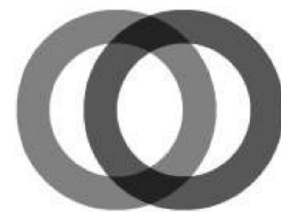

LeylandAlliance




Michael W. Klemens LLC

Environmental Planning



HERBERT S. NEWMAN AND PARTNERS P.C.
ARCHITECTURE PLANNING INTERIOR DESIGN

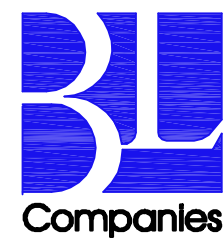

ARCHITECTURE
ENGINEERING
PLANNING
LANDSCAPE ARCHITECTURE
LAND SURVEYING
ENVIRONMENTAL SCIENCES

DESMAN
ASSOCIATES

Patrick L. Pinnell AIA
Architecture & Town Planning



ROBINSON
& COLE LLP

URBAN DESIGN ASSOCIATES

LaQuatra Bonci Associates

95 South Tenth Street
Pittsburgh, Pennsylvania 15203
tel 412.486.8822
fax 412.486.8825



Nature leads, art follows.

REVISION	DATE
REVISIONS PER TOWN COMMENTS	07/06/07
REVISIONS PER R.&C. COMMENTS	07/18/07

SITE DETAILS

DESIGNED	JJU	SHEET
DRAWN	JJU	
CHECKED		
APPROVED		
SCALE	AS SHOWN	ZC.12
PROJECT #	03C667	
DATE	03/11/07	